


REVISIONS	BY

Sunstructures Architects
 201 East Liberty St., Ann Arbor, MI 48104 734.994.5650 fax: 734.994.5656
 Elevations & Sections

Great Oak CoHousing of Ann Arbor
 LITTLE LAKE DRIVE, SCIO TWSHP, MI

DRAWN : WA	CHECKED : WA
DATE : 11/25/01	
SCALE : AS NOTED	
JOB NO. :	
SHEET	
A-24	
OF	SHEETS

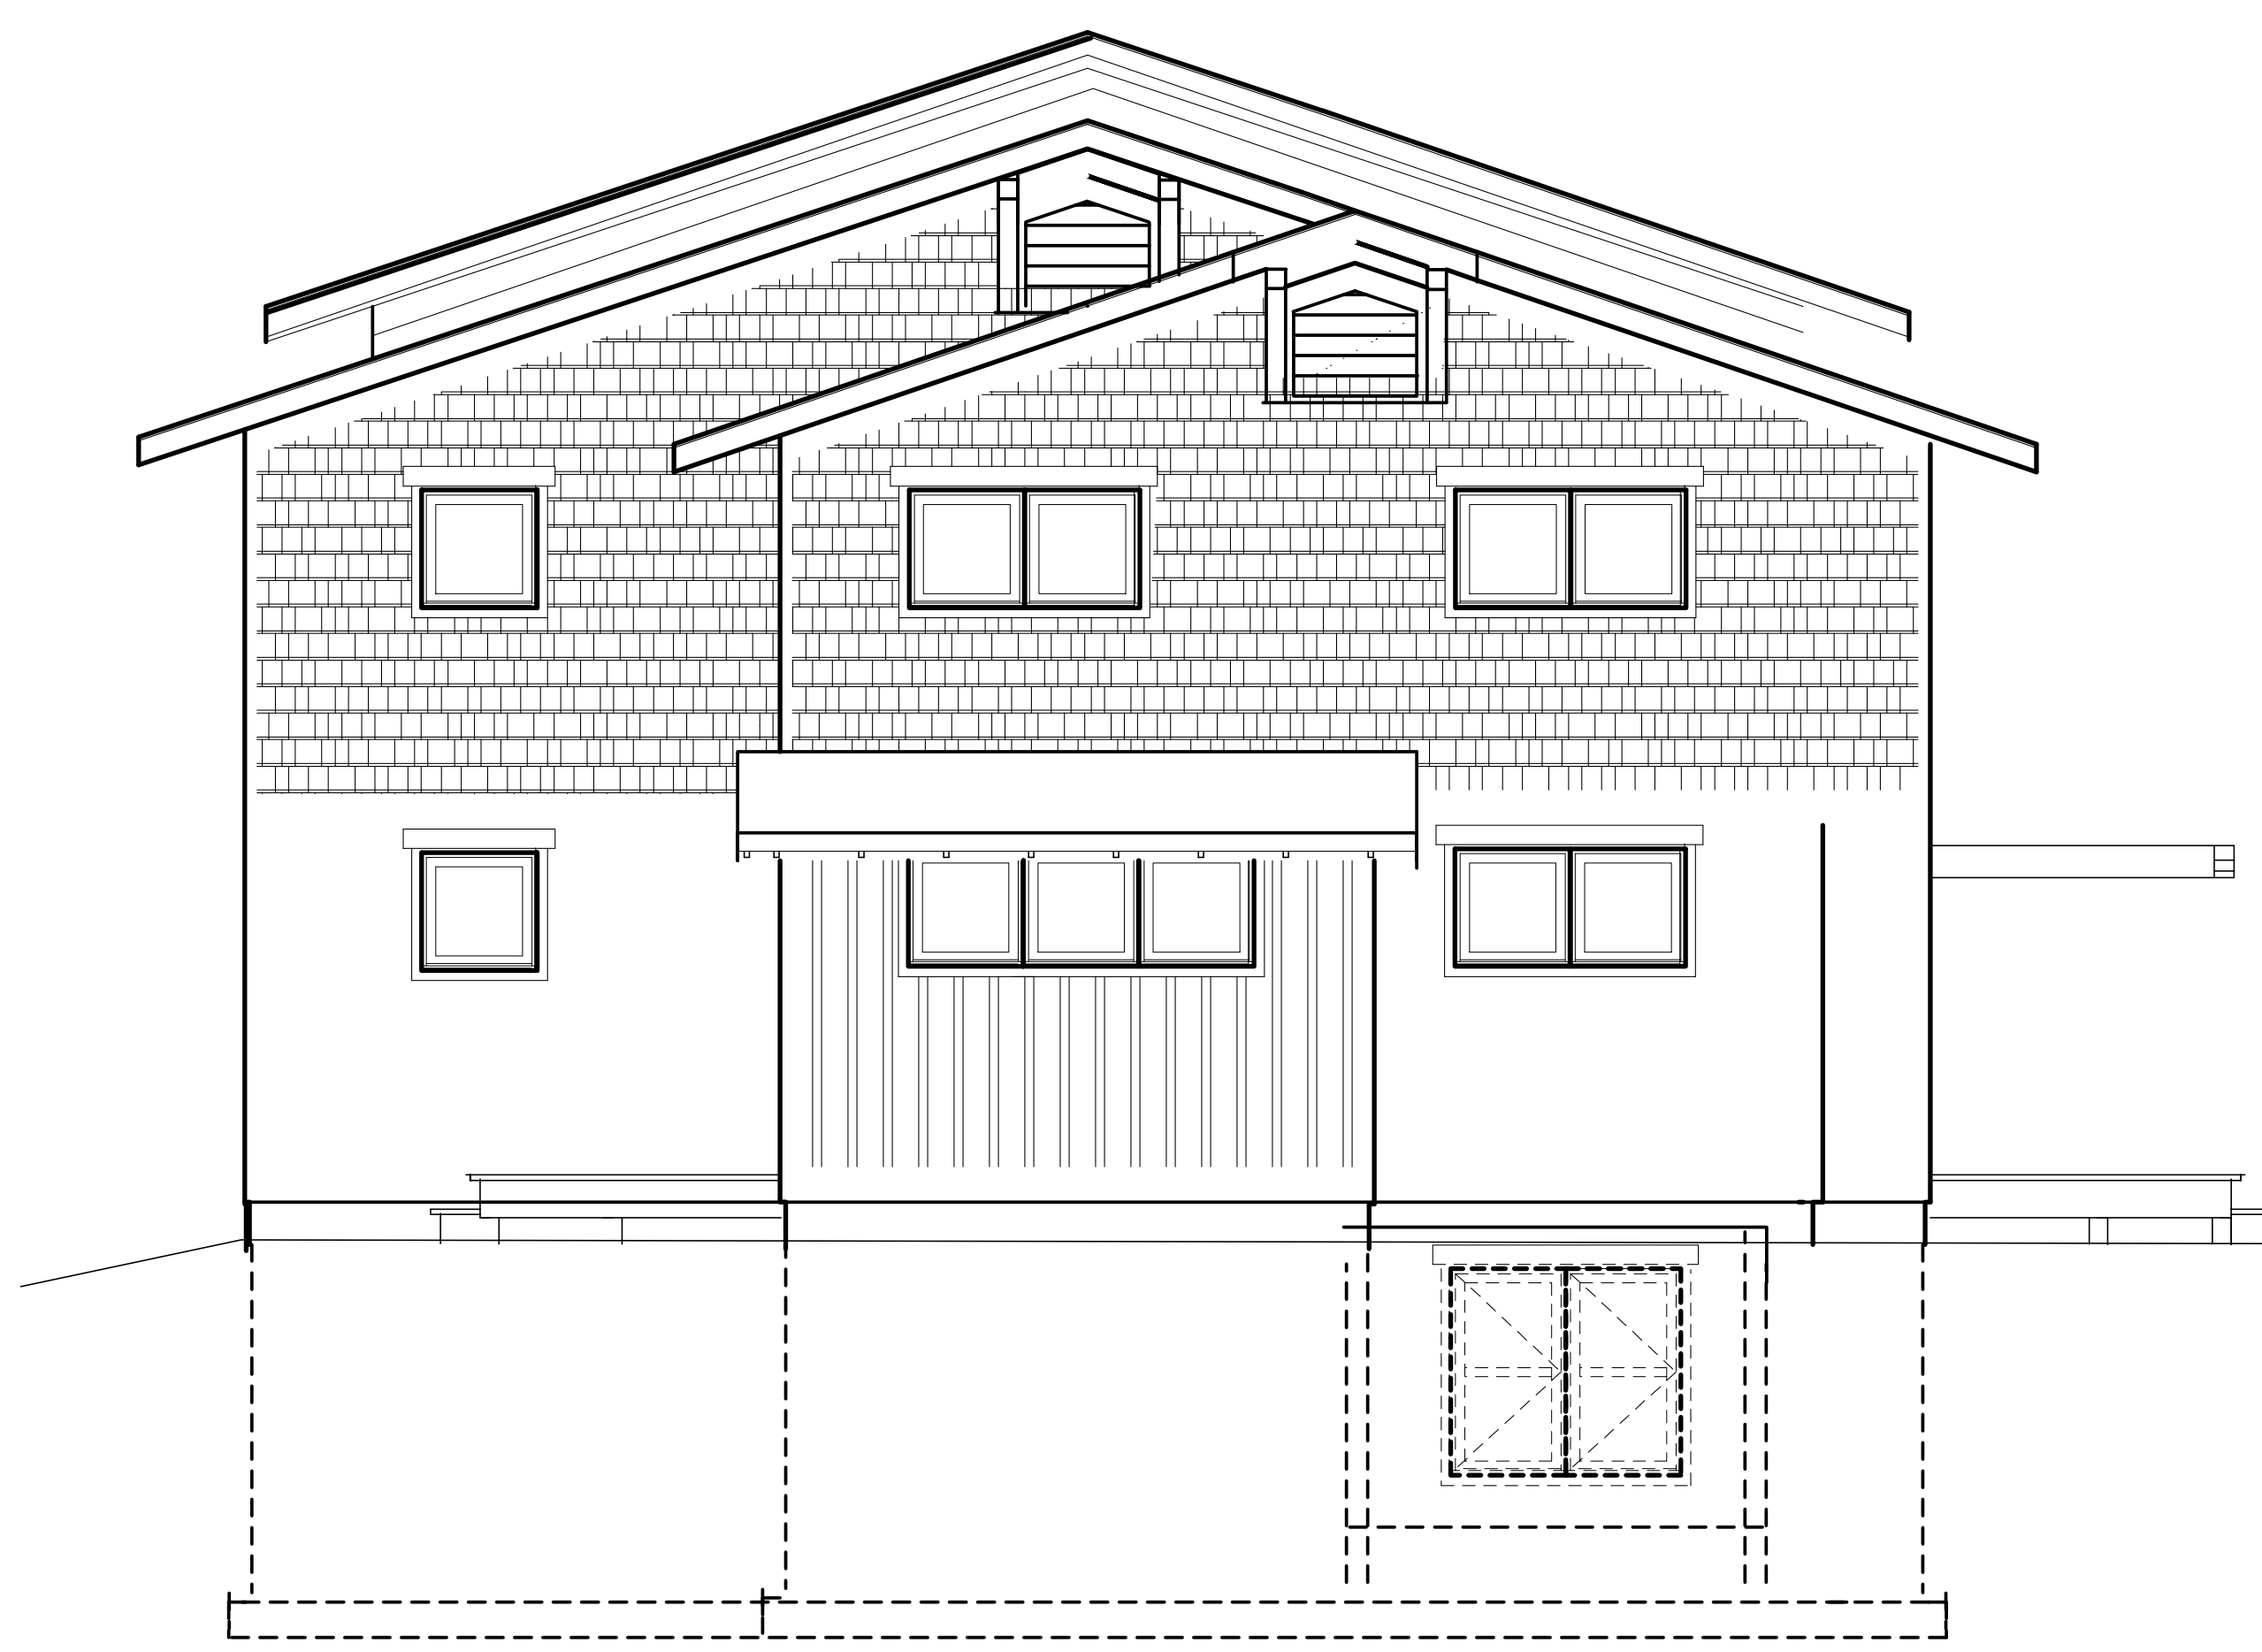

'C' UNITS

'B' UNITS

TOP OF RF FRG.@OUTSIDE EL: 28'5"
 TOP OF WALL EL.: 27'-5"

TOP OF RF FRG.@OUTSIDE EL: 29'5"
 TOP OF WALL EL.: 28'-5"

TOP OF SUBFLR.EL.: 19'-4"

TOP OF SUBFLR.EL.: 20'-4"

TOP OF SUBFLR.EL.: 10'-2 1/4"

TOP OF SUBFLR.EL.: 10'-2 1/4"

T.O. FOUNDATION EL.: 9'-0"

T.O. FOUNDATION EL.: 9'-0"

BASEMENT EL. 0'-6"
 FOOTING EL. 0'-0"

BASEMENT EL. 0'-6"
 FOOTING EL. 0'-0"

SIDE ELEVATION
 DBBD UNIT

SCALE: 1/4"=1'-0"